




Height - 3661mm  
(taken off external floor level)

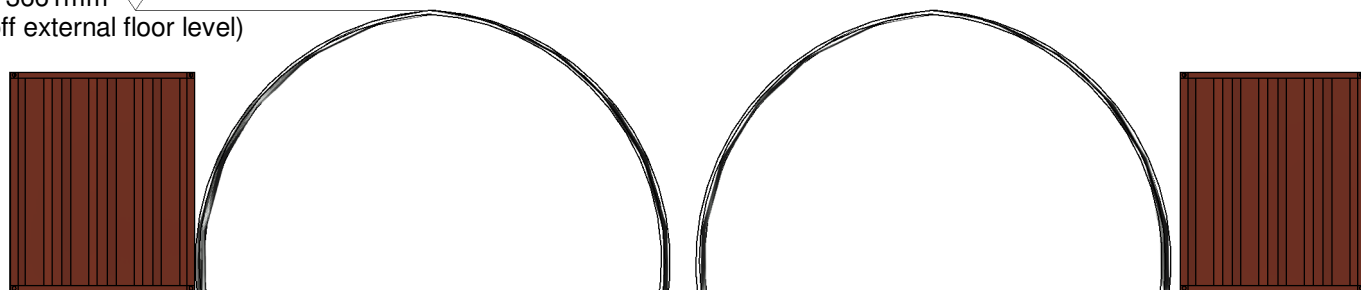


Front Elevation @ Scale 1:100

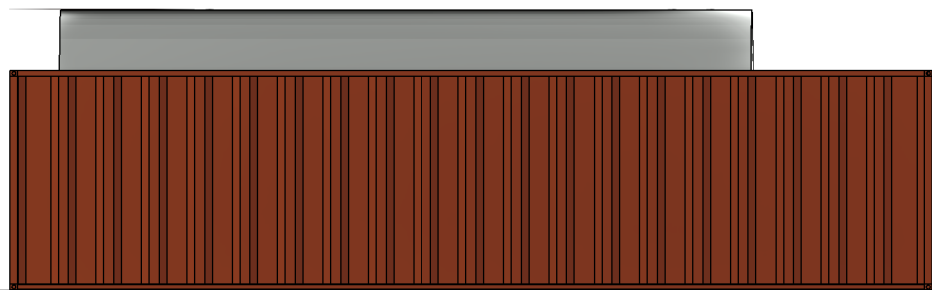

Side Elevation 1 @ Scale 1:100

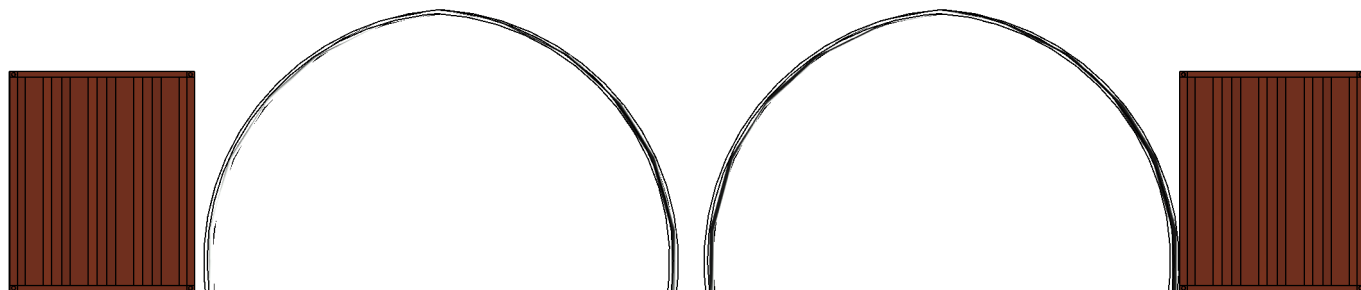

Rear Elevation @ Scale 1:100

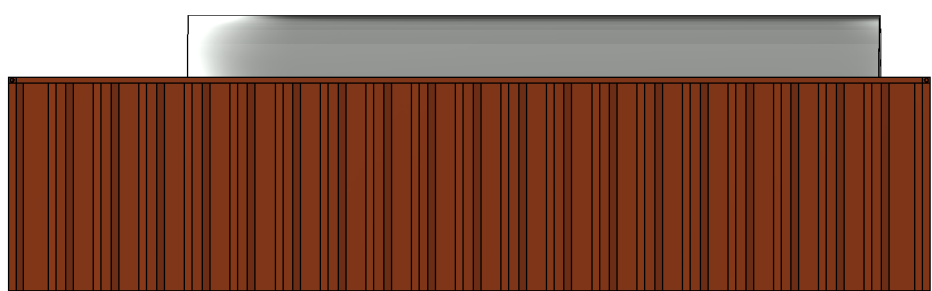

Side Elevation 2 @ Scale 1:100

Elevations capture containers and shelter.




Front Elevation @ Scale 1:100



Rear Elevation @ Scale 1:100

Elevations capture site office.

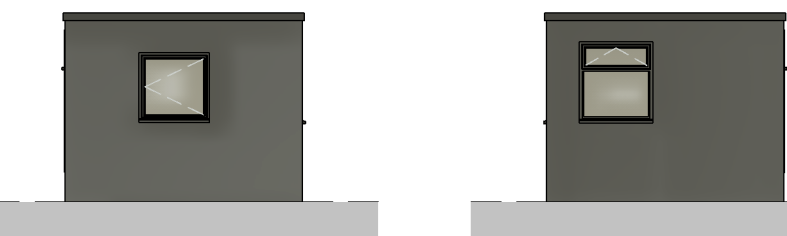

Side Elevations @ Scale 1:100



Client <b>Shaan Chaudry</b>			
Project Retrospective Planning Anker Street Nuneaton	Scale As Indicated	Sheet A3	Job No. <b>23/34</b>
	Date NOV 2024		Drawing No. <b>11</b>
Drawing As Existing - Elevations	Author MS	Checked by LJW	
<small>THE COPYRIGHT OF THIS DRAWING IS VESTED IN HAYWARD ARCHITECTS LTD. REPRODUCTION IN ANY FORM, EITHER IN WHOLE OR IN PART IS FORBIDDEN WITHOUT THE PRIOR WRITTEN PERMISSION OF THE COPYRIGHT HOLDER. DO NOT SCALE FROM DRAWING AND ONLY FIGURED DIMENSIONS ARE TO BE USED</small>			Drawing Status <b>Planning</b>

**HAYWARD**  
architects

19 Station Road  
Hinckley  
Leicestershire  
LE10 1AW  
Tel: 01455 635 665  
www.haywardarchitects.co.uk