

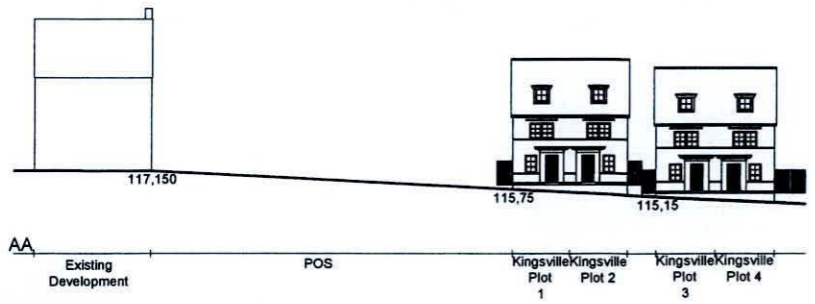


This drawing and the building works depicted are the copyright of IDP and may not be reproduced or amended without the written permission. No liability will be accepted for amendments made by other persons.
 All dimensions to be checked on site and architect notified of any discrepancies prior to commencement.
 Do not scale.

notes
 External levels are indicative subject to detailed design.

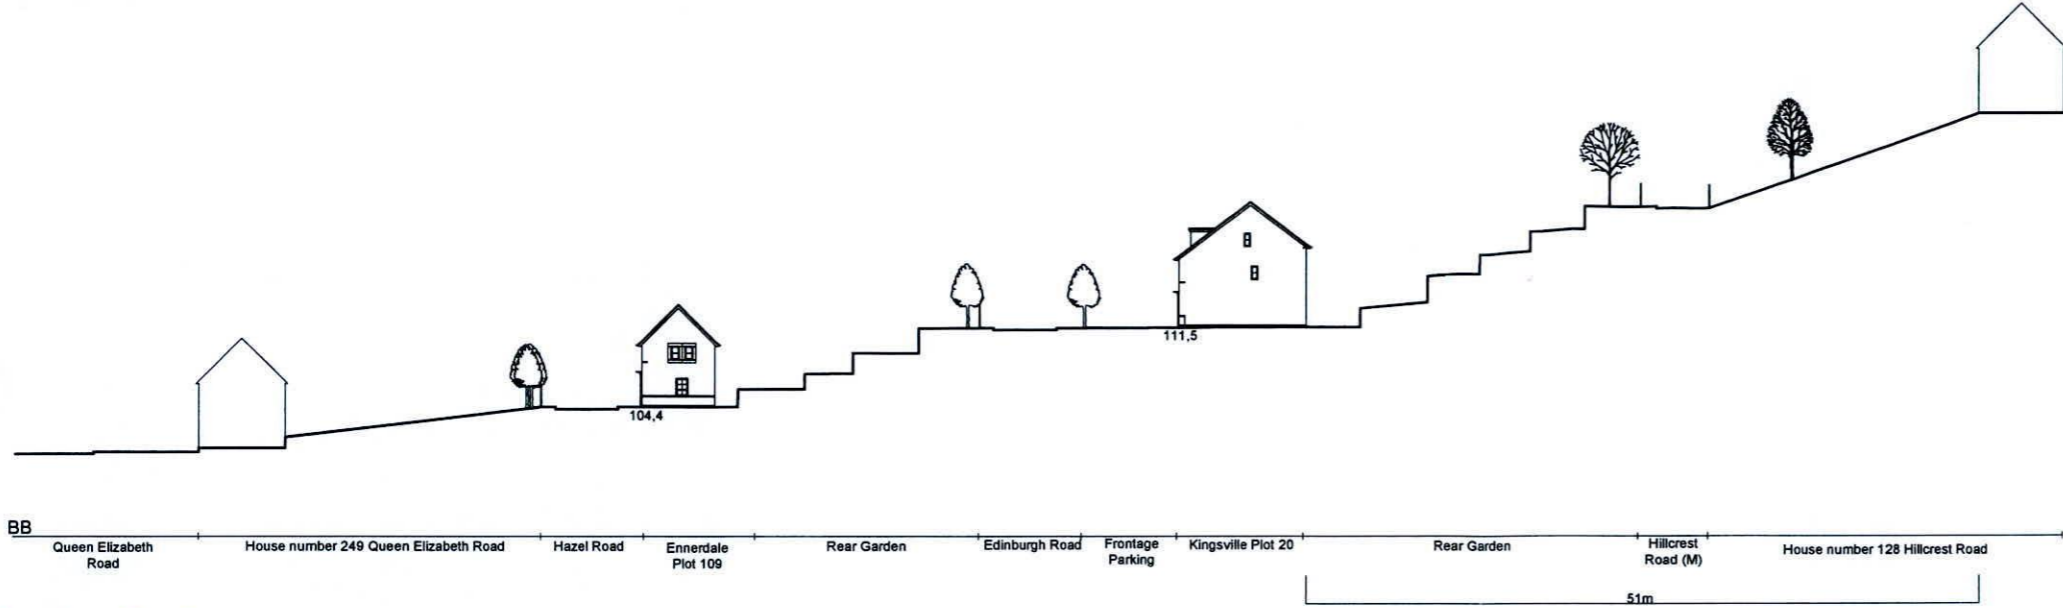


Section A - A

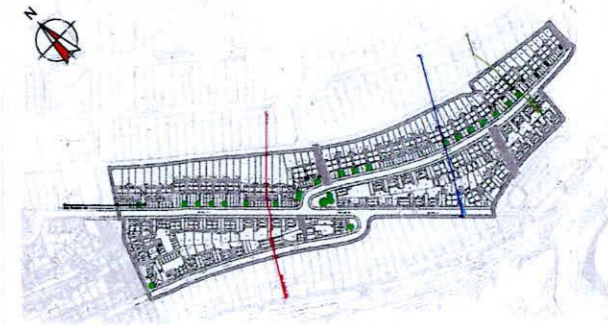

Section B - B



Section C - C

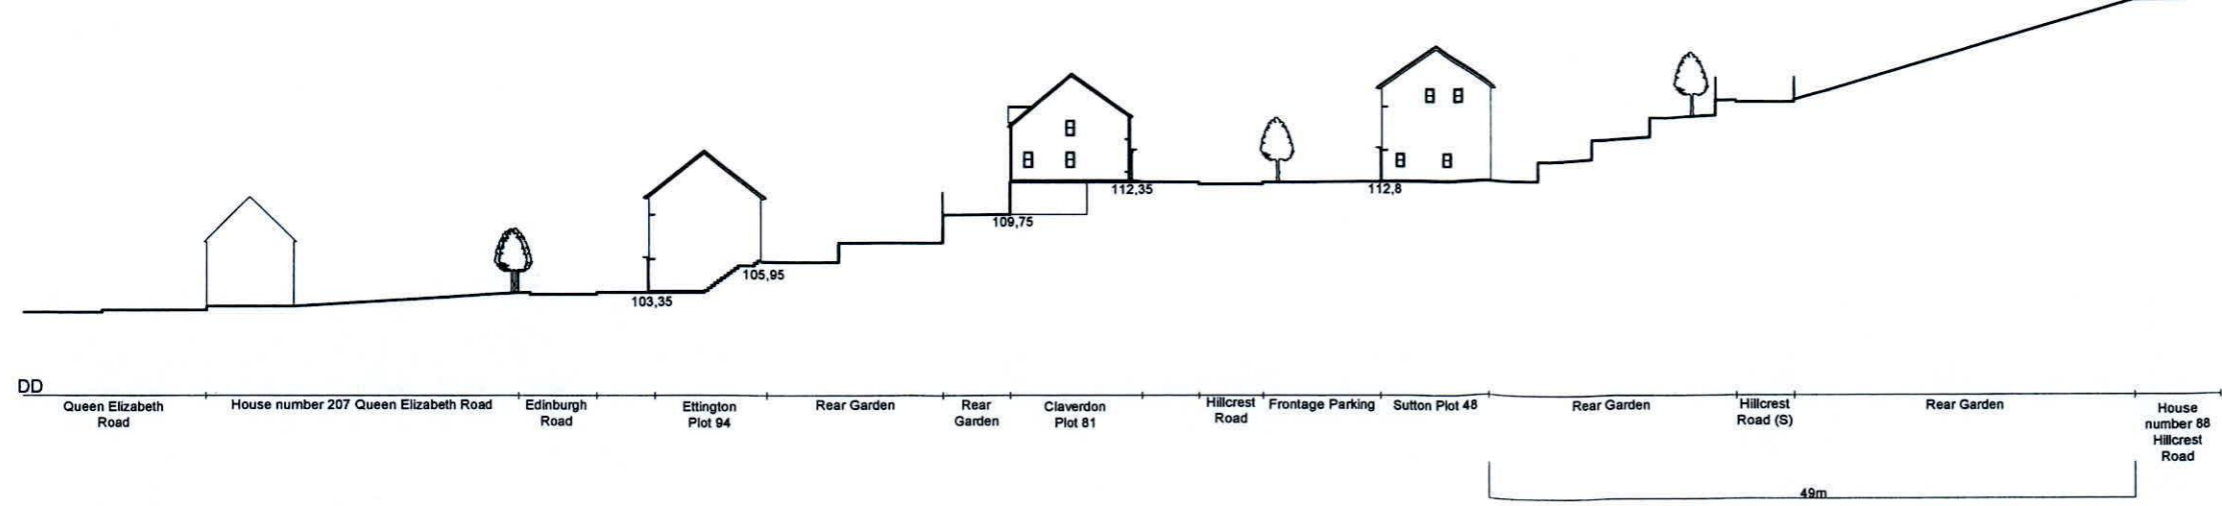

Section D - D

A	19/07/19	Section CD - 11/19/19	PAP	BAR
Rev.	Date	Section CD - 11/19/19	Name	Check
IDP ARCHITECTS URBAN DESIGNERS PLANNERS PROJECT MANAGERS LANDSCAPE ARCHITECTS WE ARE IDP				
Status:	PLANNING	RIBA Stage:	3	
Client:	Barratt/DWH Mercia			
Job:	Camp Hill Phase 5			
Title:	Site Sections			
Drawn:	PAP	Date:	Jul 2019	
Checked:	BAR	Scale:	@ 01:1200	
Job no:	C2491	Draw no:	P210 Rev A	
IDP GROUP, 22 SPION STREET, COVENTRY, CV1 3BA T: +44 (0)24 7652 7606 E: info@idpgrp.com www.idpgrp.com				